


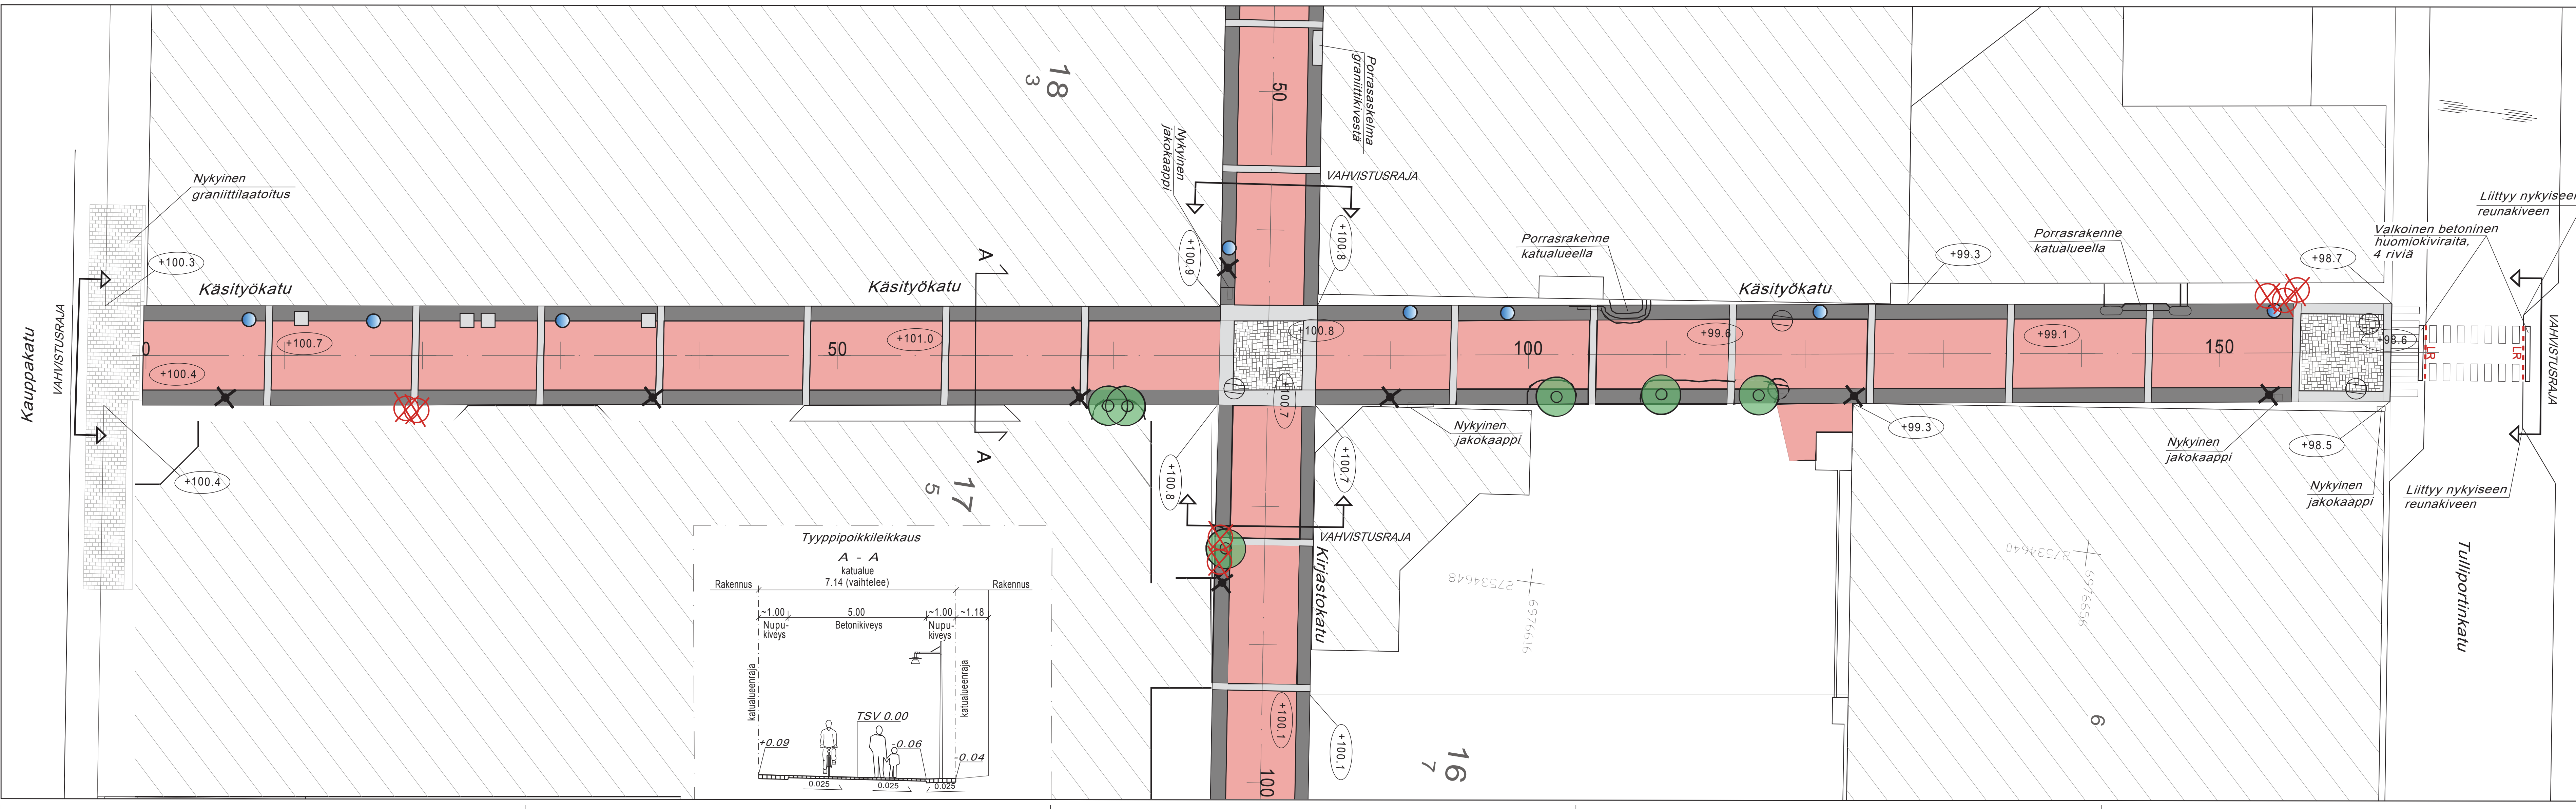

MERKINTÖJEN SELITYKSET

- 50 Mittalinja paalulukema
- +98.2 Kadun likim. korkeusasema
- Hulevesikaivo
- Valaisinpylväs
- Suojatie, pyörätien jatke
- Säilytettävä lehtipuu
- Poistettava puu
- Uusi pyöräteline
- Graniitti paasi-istuin
- Liittyy nykyiseen reunakiveen

16
7

- Kortteli
- Tontti
- Tyypipoikkileikkaus
- Vahvistusraja
- Betoninen roomalainen kivi, punamusta
- Betonikivi, punainen
- Graniittinen nupukivi, poltettu pinta, harmaa
- Vanha torin nupukivi, harmaa



KORKEUSJÄRJESTELMÄ A2000
KOORDINAATTIJÄRJESTELMÄ ETRS-OK27


20 5

MAV OT TAP

MAV OT TAP

